


TENNIS COURT 36 x 18 m




Playing area: 3 pcs. 3,72 x 24,1 m (A, B, C)

Run-out: side rolls 2 pcs. roll 4 x 24 m (D)

back rolls 3 pcs. roll 4 x 18 m (E, F)

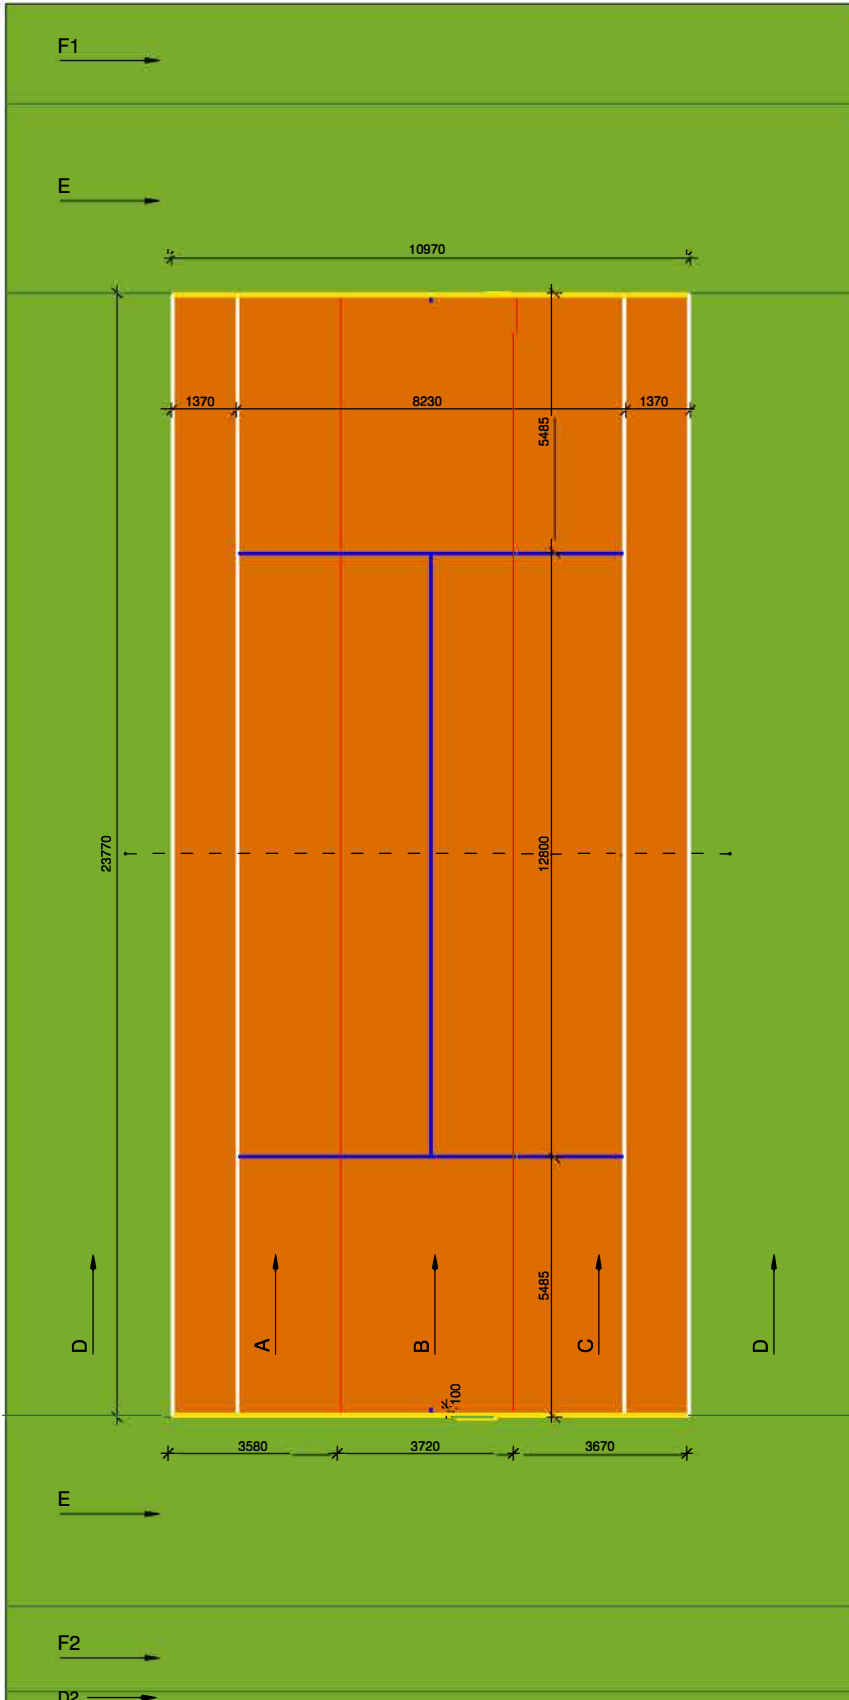


ROLL A

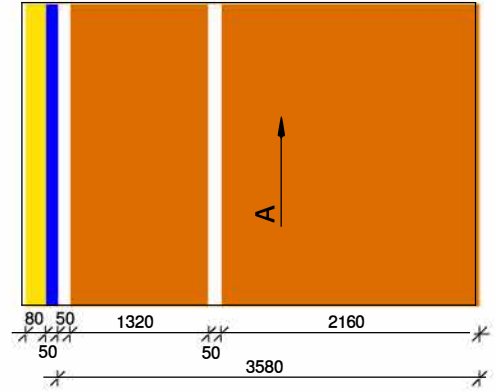


Roll A contains:

- 8 cm - line to cut (base line)
- 5 cm - line to cut (service line and middle line)
- 2x 5cm - pre-tufted line

ROLL B

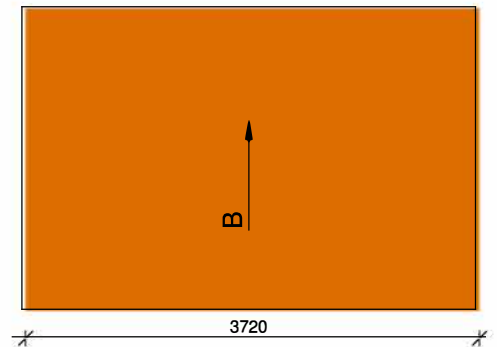

ROLL C

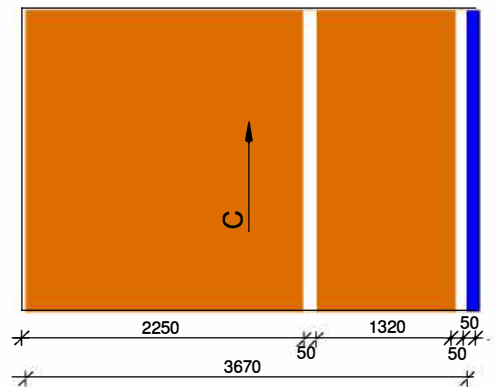

Roll C contains:

- 5 cm - line to cut (service line and middle line)
- 2x 5cm - pre-tufted line